


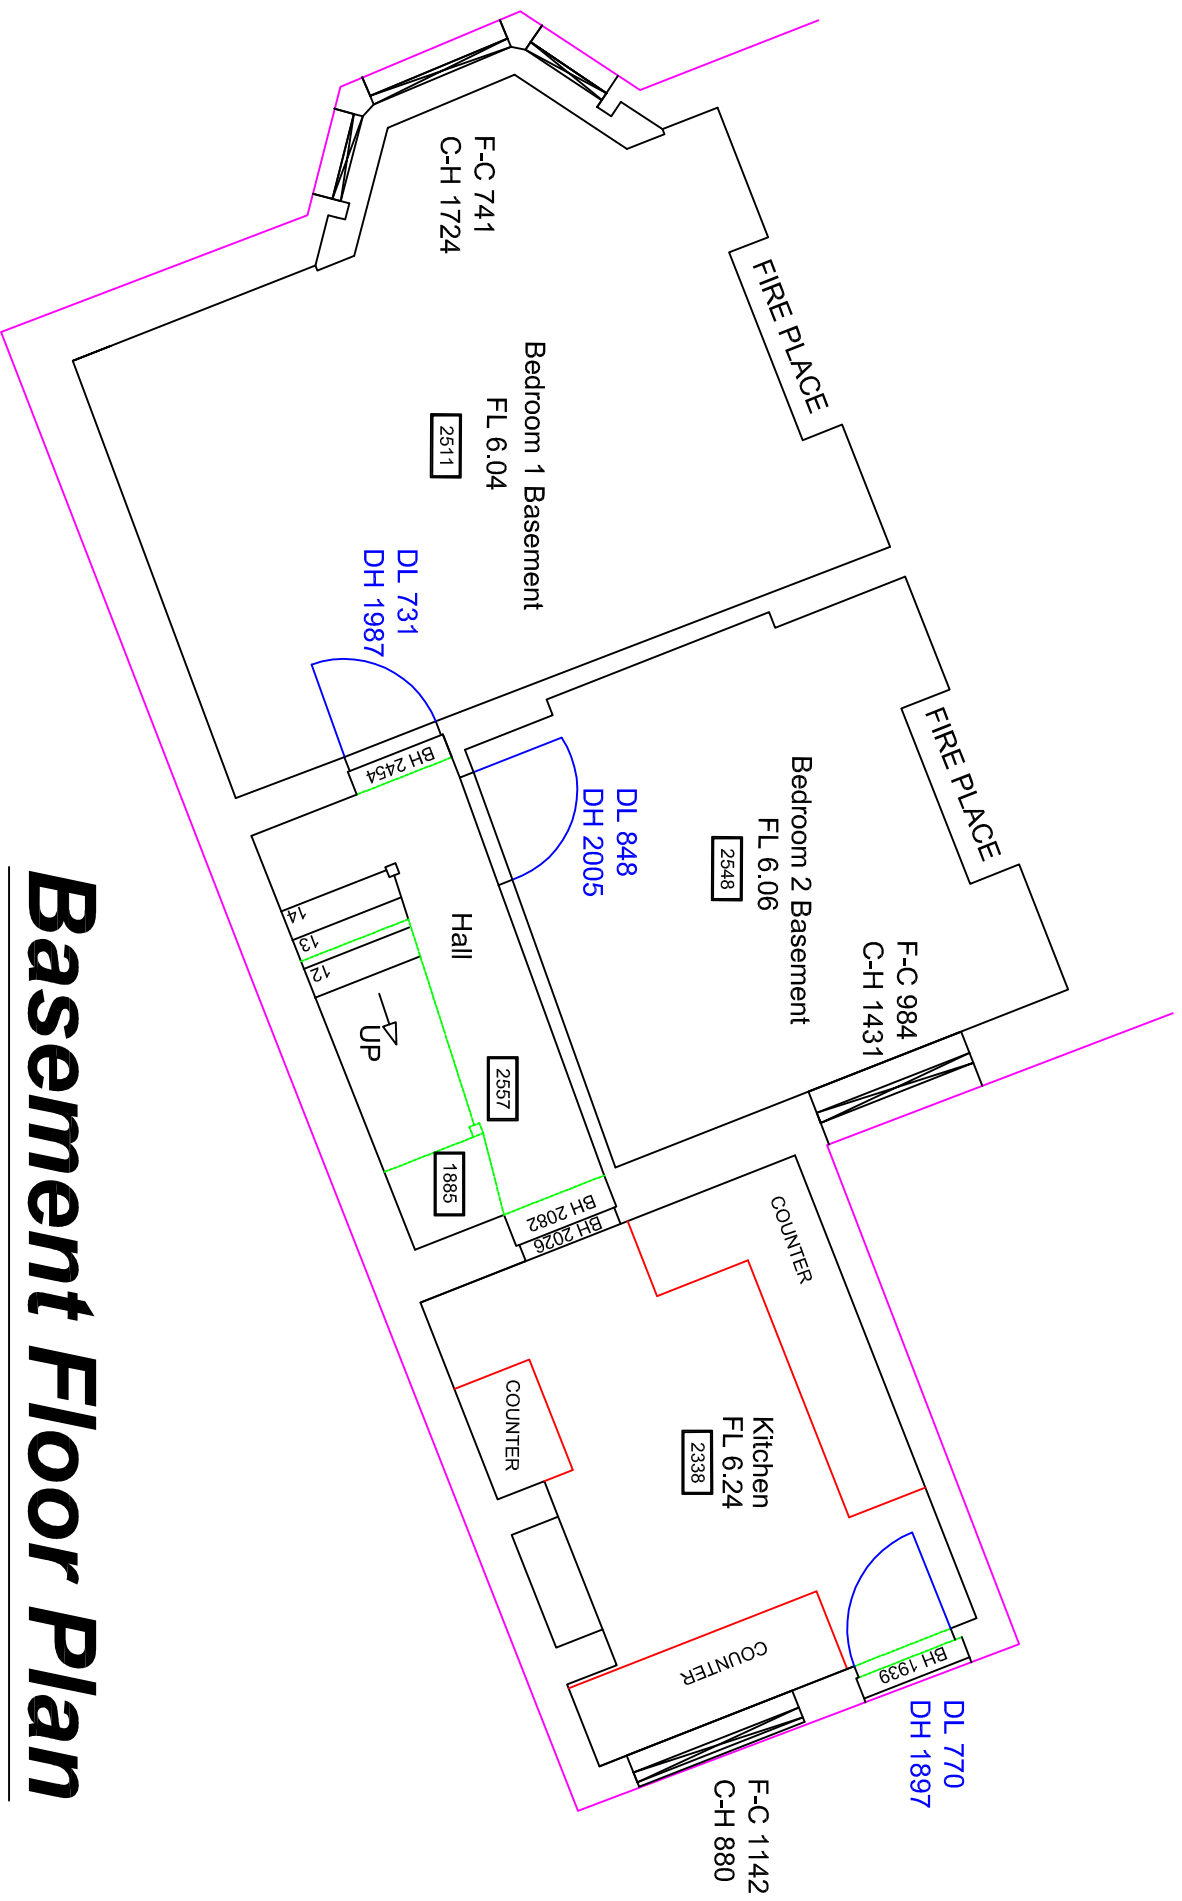

Basement Floor Plan